

FOR LEASE

Class A Office Space in South Natomas | Sacramento, CA

GATEWAY OAKS

I-IV


**VIDEO
TOUR**

THE VERSATILE OFFICE EXPERIENCE PROMOTING CULTURE, COLLABORATION AND WELLNESS

TONY WHITTAKER

+1 916 492 6914

TONY.WHITTAKER@CBRE.COM

LIC. 01780828

JASON GOFF

+1 916 446 8222

JASON.GOFF@CBRE.COM

LIC. 01205230

NELLIE CRUZ

+1 916 492 6915

NELLIE.CRUZ@CBRE.COM


LIC. 02086140




BUILDING PARK VISUAL OVERVIEW



PROPERTY AMENITIES

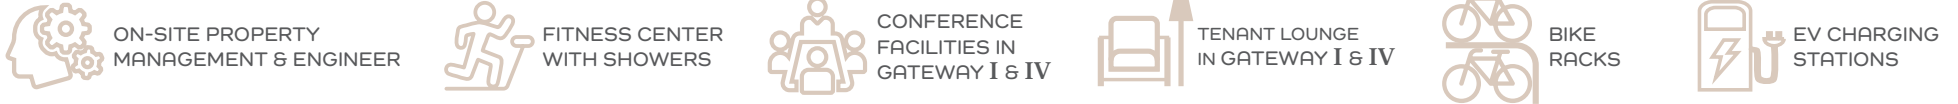

IN ADDITION TO THE PROPERTY AMENITIES, BELOW ARE THE SERVICES AND EXPERIENCES OFFERED TO TENANTS:

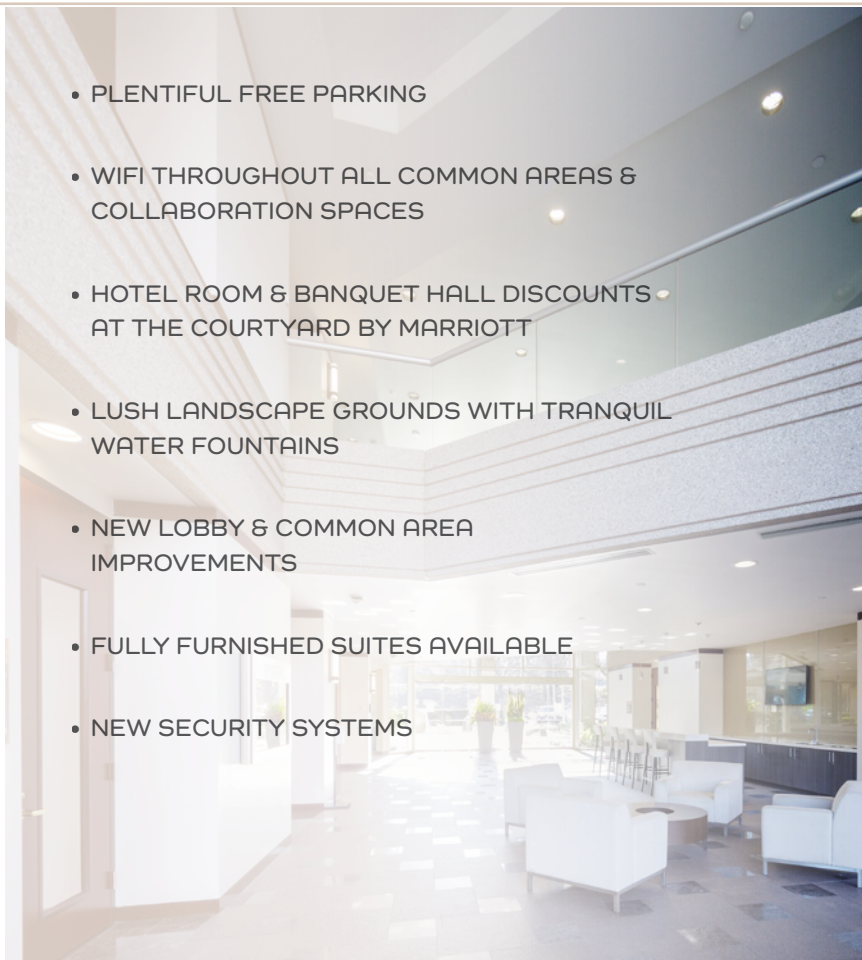



GO-II



GO-III



GO-I



GO-IV



LOCATION OVERVIEW - NEARBY AMENITIES



BUILDING AVAILABILITY

 Click Available Space to View Enlarged Floor Plan

GATEWAY OAKS I 2150 RIVER PLAZA DRIVE


- » Suite 245: 4,284 RSF
- » Suite 340: 2,231 RSF
- » Suite 420: 1,805 RSF




NOT TO SCALE. ALL MEASUREMENTS
ARE APPROXIMATE.

 AVAILABLE LEASED


2ND FLOOR

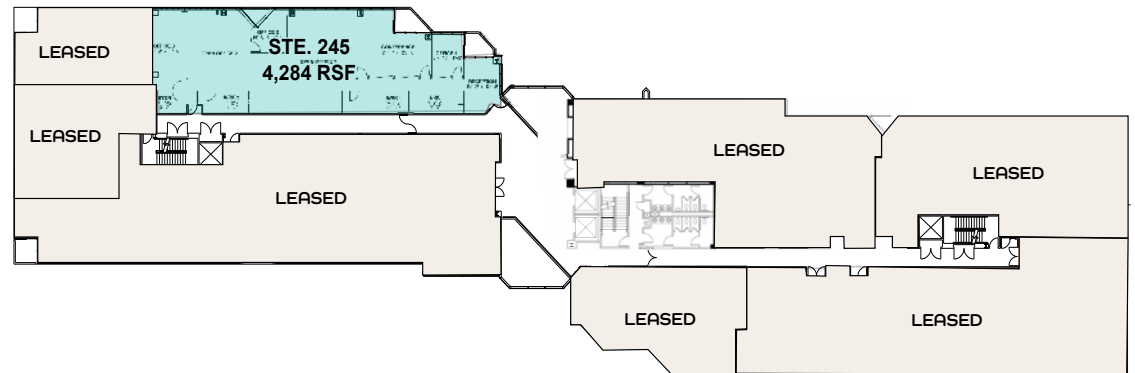

3RD FLOOR

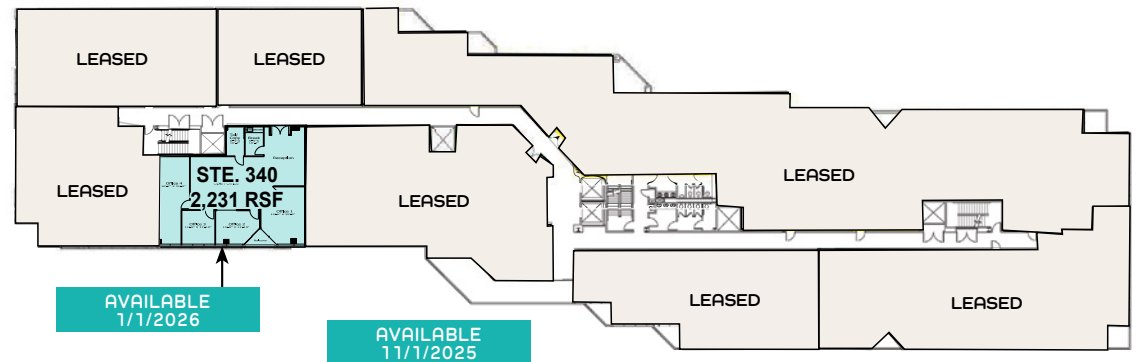

4TH FLOOR

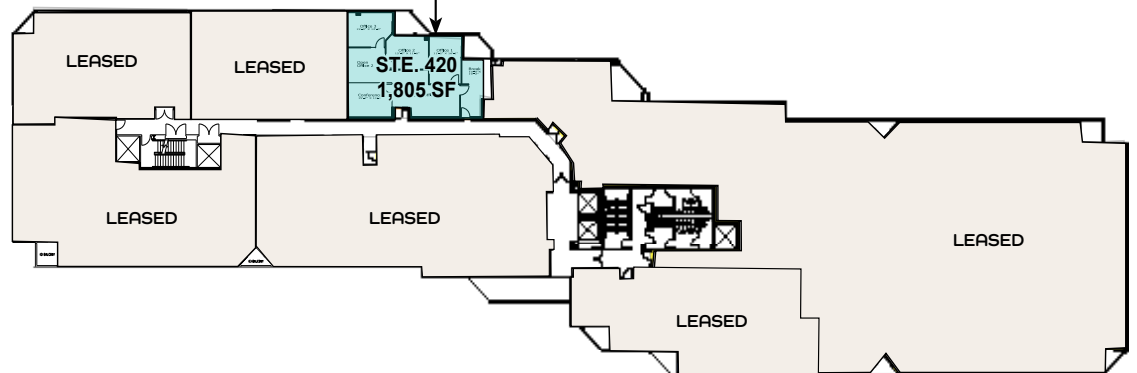




BUILDING AVAILABILITY

 Click Available Space to View Enlarged Floor Plan

GATEWAY OAKS II 2151 RIVER PARK PLAZA

» Suite 150: 2,492 SF

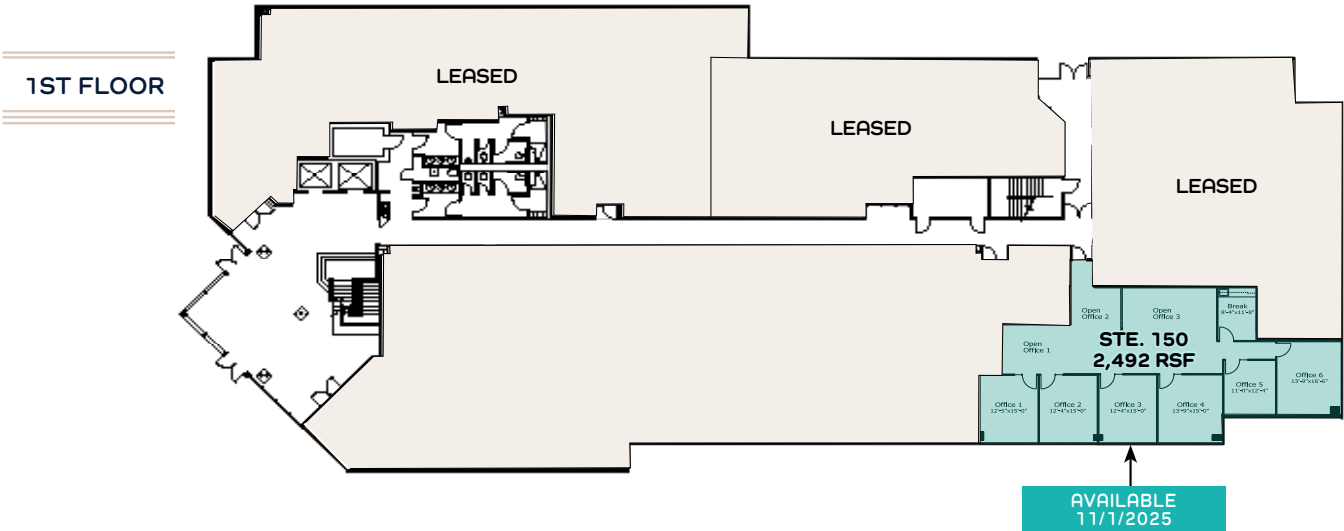

NOT TO SCALE. ALL MEASUREMENTS
ARE APPROXIMATE.




BUILDING AVAILABILITY

 Click Available Space to View Enlarged Floor Plan

GATEWAY OAKS III
2295 GATEWAY OAKS DRIVE

» Suite 170: 3,141 RSF

1ST FLOOR

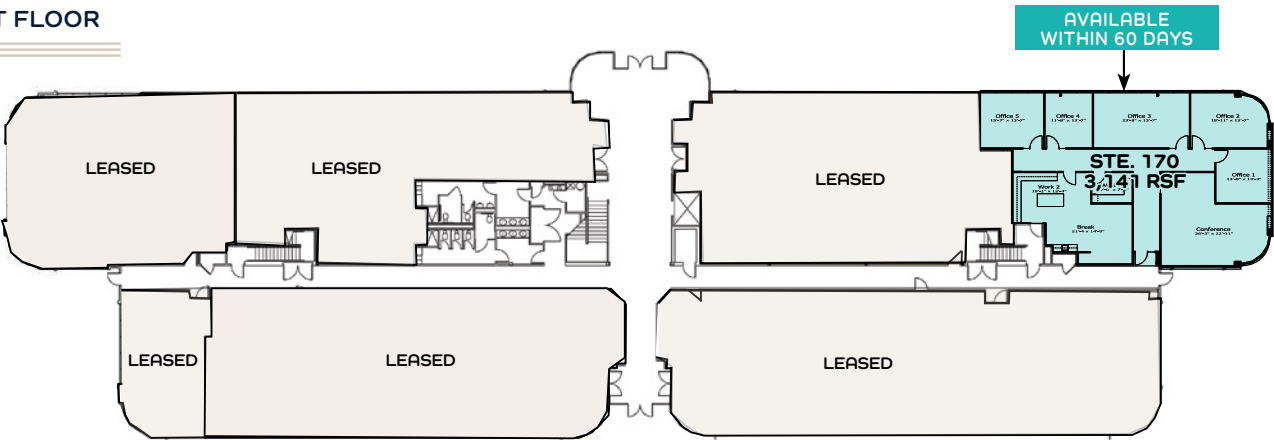

NOT TO SCALE. ALL MEASUREMENTS
ARE APPROXIMATE.

AVAILABLE

LEASED

BUILDING AVAILABILITY

 Click Available Space to View Enlarged Floor Plan

GATEWAY OAKS IV 2520 VENTURE OAKS WAY


- » Suite 110: 1,071 RSF
- » Suite 247: 3,761-10,659 RSF
- » Suite 250: 6,898-10,659 RSF
- » Suite 440: 2,594 RSF




NOT TO SCALE. ALL MEASUREMENTS
ARE APPROXIMATE.

AVAILABLE LEASED


1ST FLOOR

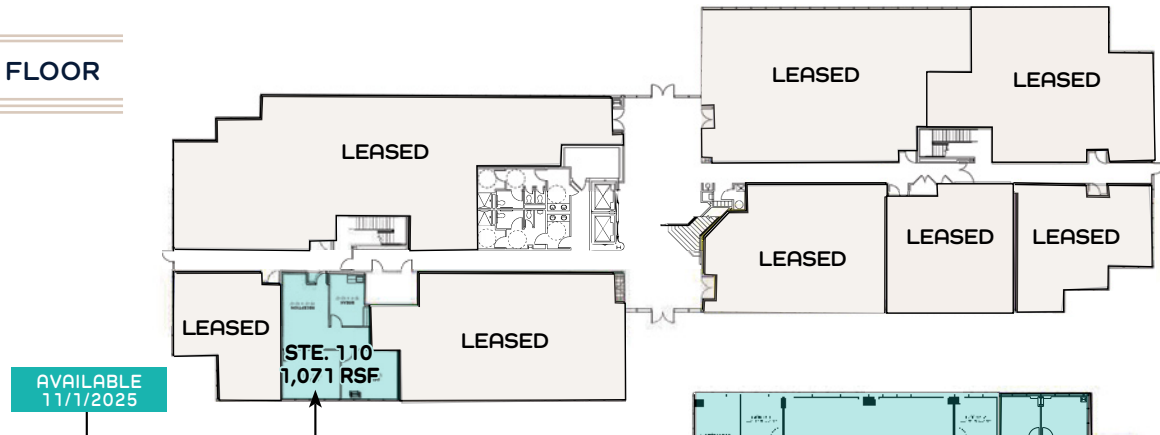

2ND FLOOR

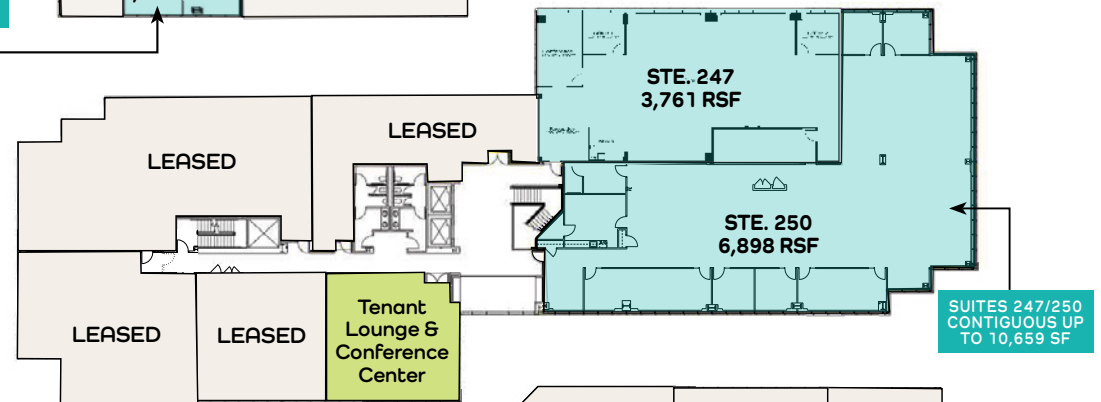

4TH FLOOR

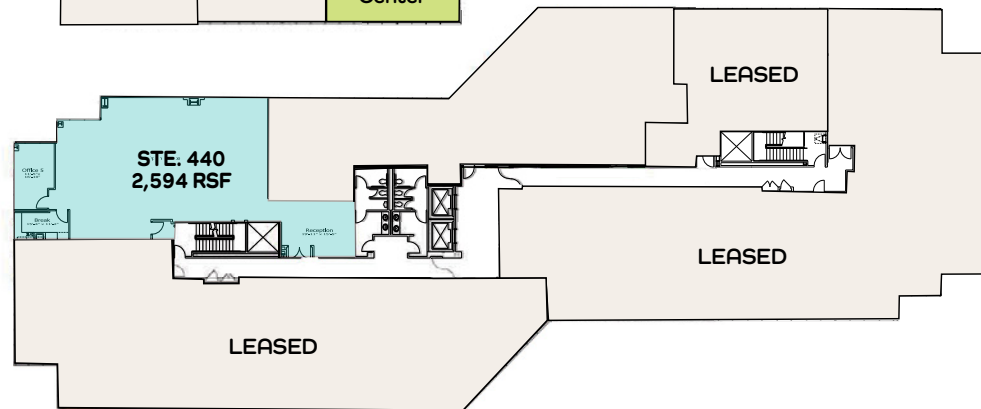

FOR LEASE

Class A Office Space in South Natomas | Sacramento, CA

GATEWAY OAKS

I-IV

EXCLUSIVE LISTING AGENTS:

TONY WHITTAKER

+1 916 492 6914

TONY.WHITTAKER@CBRE.COM

LIC. 01780828

JASON GOFF

+1 916 446 8222

JASON.GOFF@CBRE.COM

LIC. 01205230

NELLIE CRUZ

+1 916 492 6915

NELLIE.CRUZ@CBRE.COM

LIC. 02086140

